



- PAINT BLACK & POW OVER IN SILVER FOR METALLIC
BLACK SCREEN VIN POSTER TOPS

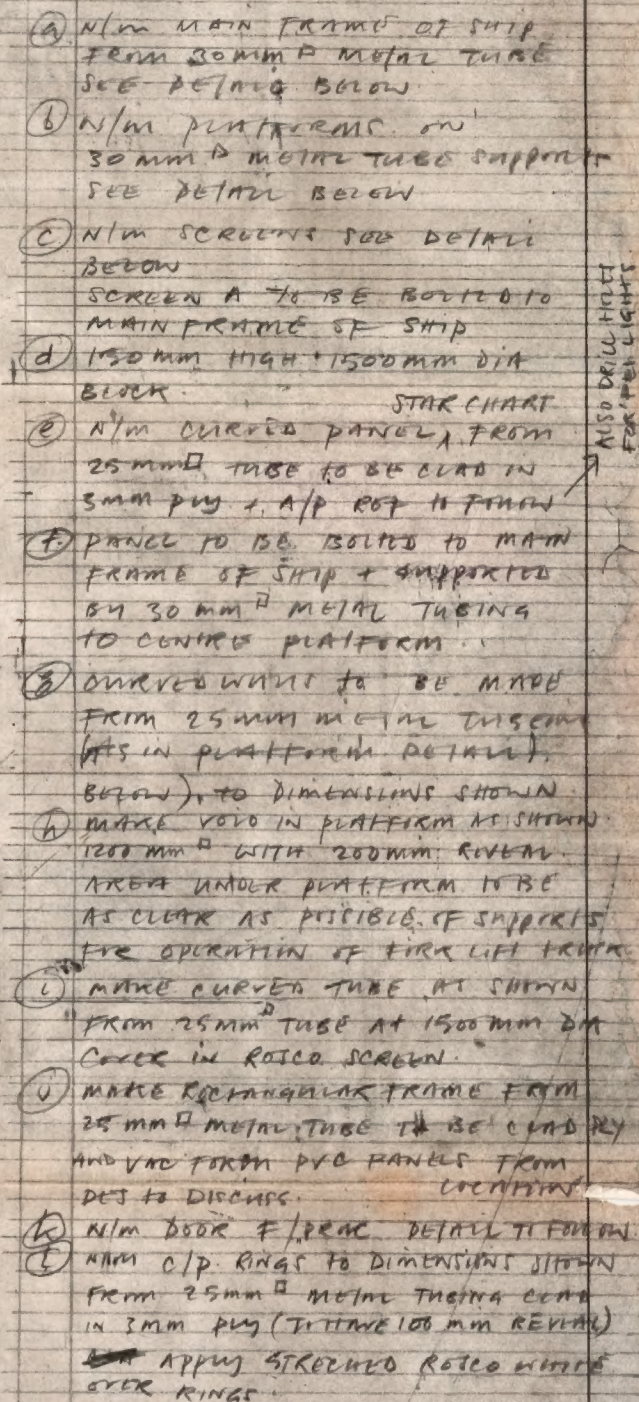

SPR - MATERIALS -
ROTCO TWIN WHITE SCREEN
1.4 M WIDE 2.15 METRE
TK -


- MAIN WORKERS -
- MAKE FRAME AS CONSTRUCTION
NOTE!

ELECTRICS -
- NEON TUBE TO RUN LENGTH OF BERM
- PBL LIGHT FOR STAKEOUT.

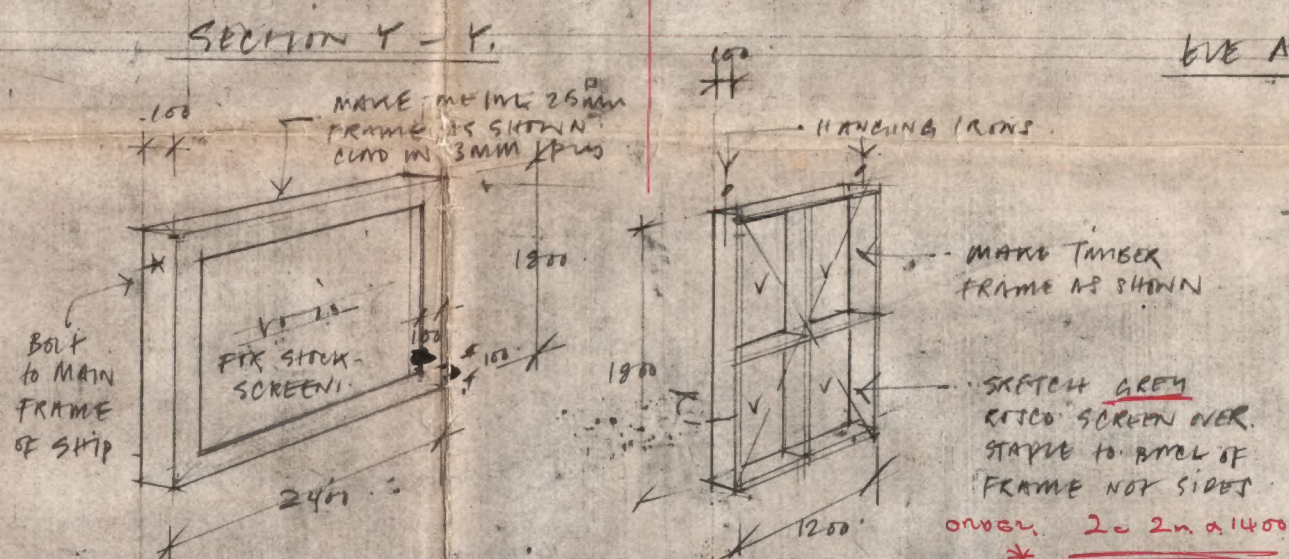

SCENIC
ARTIST

To print same chart
to DCS REF. -

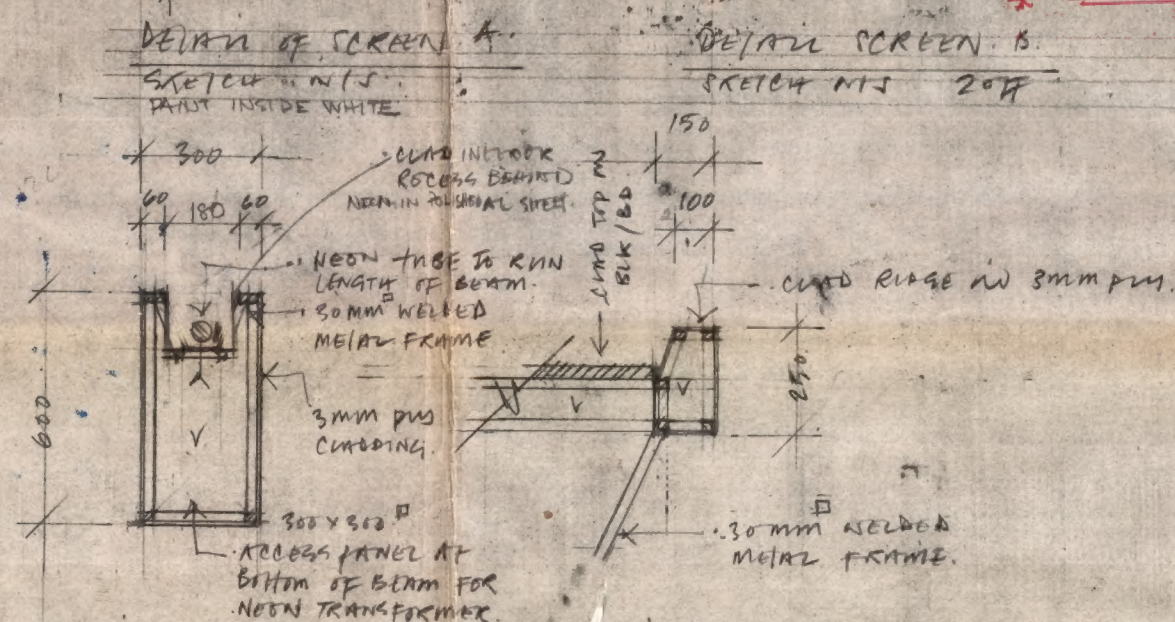

PLAN - DANK MATHEWSHIP BRIDGE
SCORE 9.50

ONCE ONLY


DE/AN OF MAIN FRAME
SECTION TURN
SCALE 1/10

BEACH OF PLATFORM.
SECTION TURN SHOWING RIDGE
SCALE 1/10


[illegible]

TREATMENTS -

- PAINT WOOD WORK DK GREEN + AGE + DIRTY DOWN HEAVILY
- PAINT WARE AS WHITE WASH + DIRTY DOWN HEAVILY - SEE DET.
- PAINT WINDOW + BEAMS + COL 46 DK GREEN + DIRTY DOWN

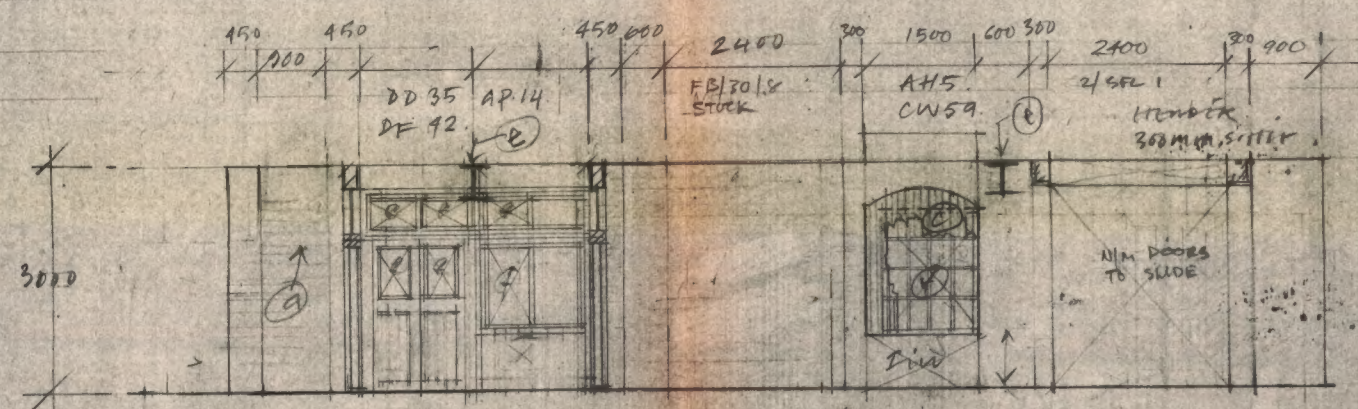


ELEV. A-A
TREATMENTS -

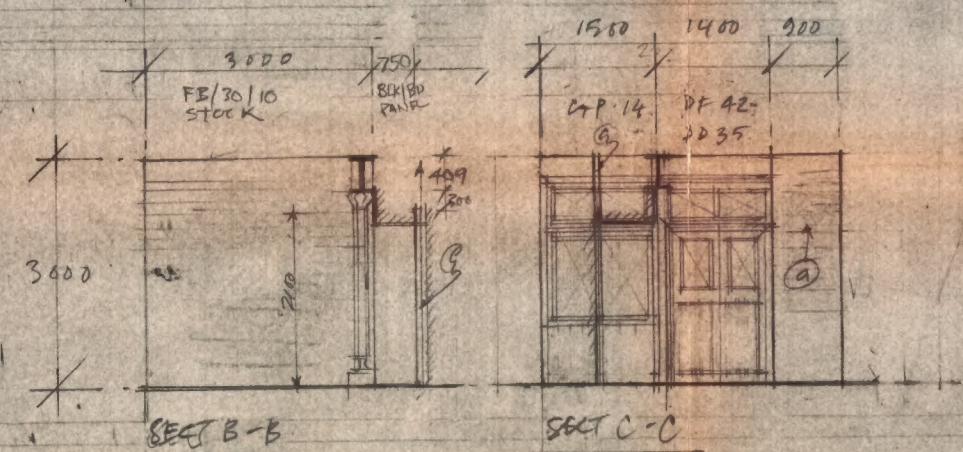


SECT B-B


SECT C-C

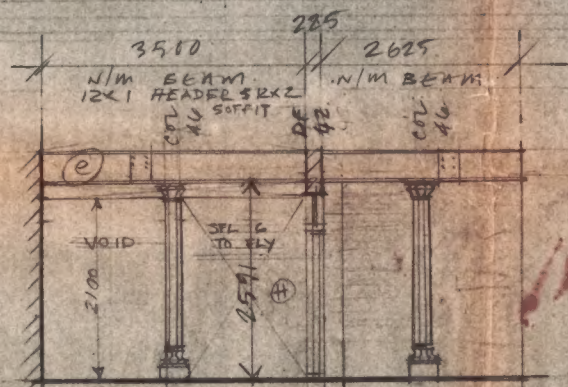

SECTION X-X

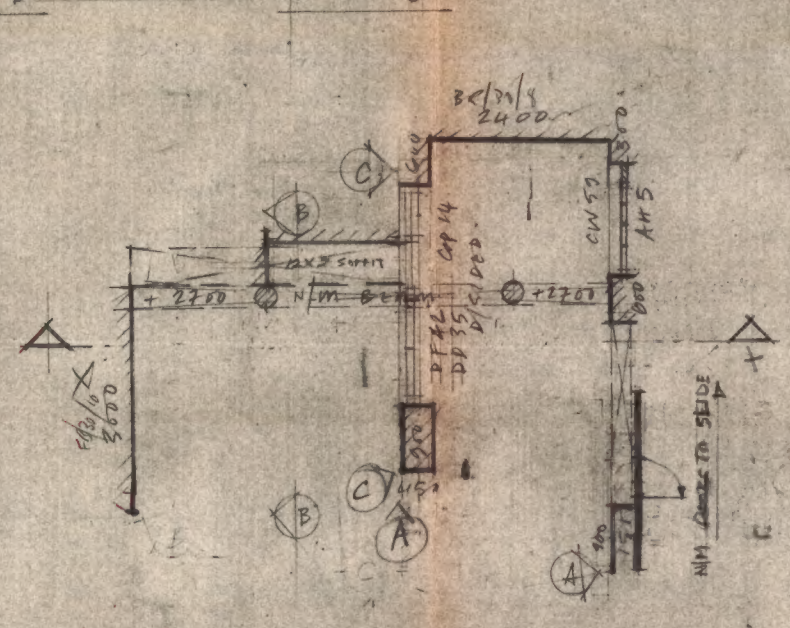

PLAN WAREHOUSE SCALE 1/50
FLOOR ONLY

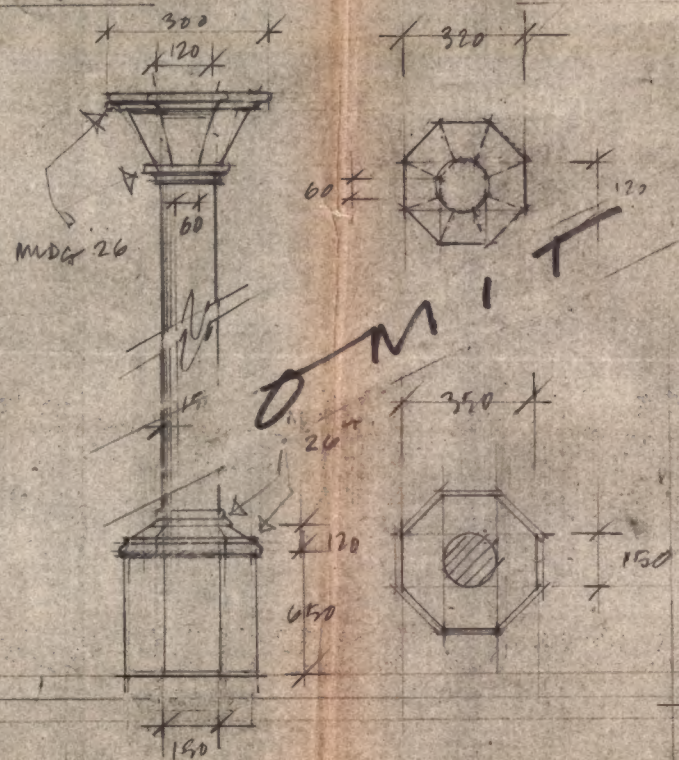

DETAIL OF COLUMN
SCALE 1/0

CONSTRUCTION -

- ASSEMBLE ALL STOCK + FINISHES
- APPLY PW30 BRICKWORK TO WALLS AT SHOWN
- APPLY TFC MATCHED TO GO TO BOTTOM OF AP14
- FIX CW59 TO AH5 WITH .150 REVEN, FIN AND AT TOP + SIDE WITH PW35 + WEAR DOWN AS OLD + RUSTED CORRUGATED PANEL.
- N/M GATE TO DIMENSIONS SHOWN SEE DES FOR PHOTO REF
- N/M STEEL BEAM AS SHOWN FROM 9mm ply
- APPLY CLARK COBEX
- 50X50 ALL CHANNEL TO TAKE FLAT TO FLY
- FIT HANDLING IRONS TO FLAT TO FLY

SPECIAL MATERIALS -

- PW30 BRICKWORK
- 6"0" x 3"4" £5.50 per meter
- PW35 CORRUGATED IRON SHEET
- 2"6" x 3"9" £5.50 per meter
- 50X50 ALL CHANNEL 2/3m LENGTHS
- SUNMAR METALS 8949195 £3.20 per meter

BBC TELEVISION DESIGN DEPARTMENT			
DES. DISTRIBUTION		GEN. DISTRIBUTION	
<input type="checkbox"/> DESIGNER	<input type="checkbox"/> MGR. DES. TEL	DIRECTOR A MORGAN	
<input type="checkbox"/> DESIGN ASST.	<input type="checkbox"/> DIRECTOR	DESIGNER M CORNALL	
<input type="checkbox"/> DESIGNER/PAINTING	<input type="checkbox"/> P.M.'S OFFICE	DRAWN BY B SURET	
<input type="checkbox"/> ELECTRICIANS	<input type="checkbox"/> A.S.T.M. (TEL)	SCENIC CO-ORDINATOR	
<input type="checkbox"/> MODEL MAKERS	<input type="checkbox"/> SCENIC OPS. MGR.	DES. OPS. MGR.	
<input type="checkbox"/> METAL WORKERS	<input type="checkbox"/> CON. OPS.	SCENIC GREEN	
<input type="checkbox"/> SCENIC PROJECTION	<input type="checkbox"/> ASST. CON. MGR. PROD.	GN OPERATIONS MANAGER	
<input type="checkbox"/> SCENIC ARTISTS	<input type="checkbox"/> SCENERY BOOKING CLERK	DATE 21/3/88	
<input type="checkbox"/> VISUAL EFFECTS	<input type="checkbox"/> SUPERVISOR PAINTING	DATE 21/3/88	
<input type="checkbox"/> DRAPES	<input type="checkbox"/> ASST. CON. MGR. SUPP. SERV.	DESIGNER CHECKED	
<input type="checkbox"/> GRAPHICS	<input type="checkbox"/> MGR. CONSTRUCTION	DWG. MGR. CHECKED	
	<input type="checkbox"/> SCENIC CO-ORDINATOR	SCALE 1/50	
	<input type="checkbox"/> MANAGER ST. OPS.	GREENS ISSUED	
	<input type="checkbox"/> CONTRACTOR	DATE 21/3/88	
	<input type="checkbox"/> CON. MGR. PLANNING	PRODUCTION:	
SHEET NUMBER 8		NUMBER OF SHEETS 10	
FILM ZERO		FILM DATE 25 APRIL	
NAME AND NUMBER OF SERIES SETS DRAWN ON THIS SHEET		STUDIO TCS	
DELIVER TO:		COSTING NO. ILDL K223T	


EXCITATION IS LIMITED TO 5000 PPM

PR WHO 'DET MARLIN COLLINS 2000 31 MARCH 88. VTR 7 APRIL 88 CORNING 50 LCL K 221T


OB. 1 & 2

TREATMENT -


PAINT TO MATCH LOCATION - SEE DET REF.

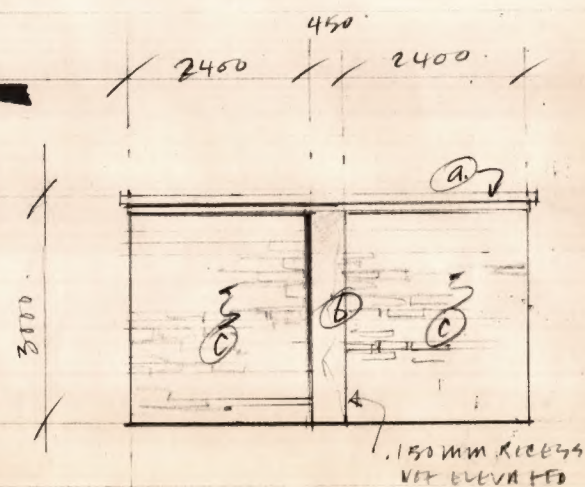


EXT ELEV. A-A.

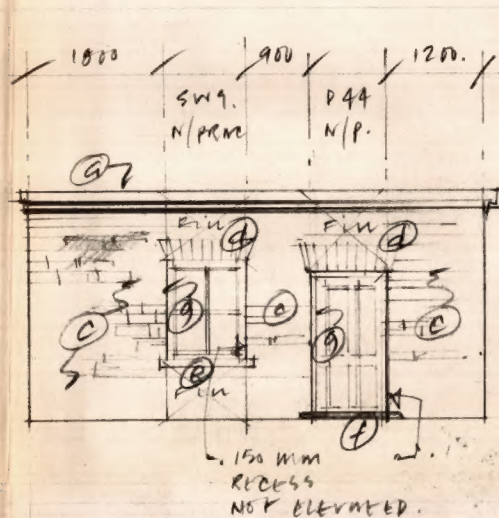


EXT ELEV. B-B.

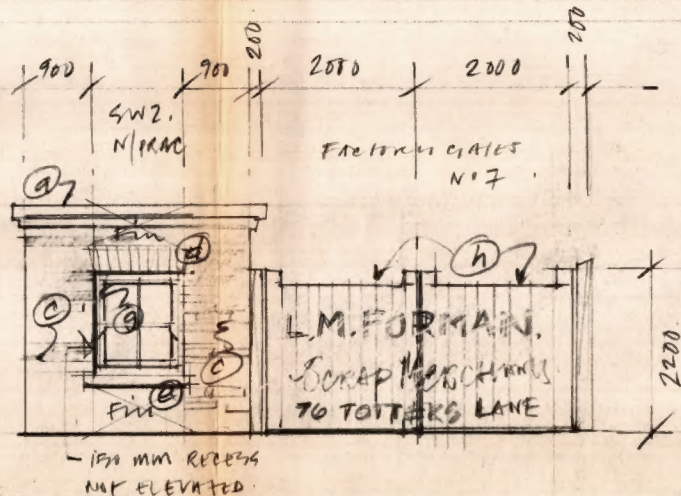

EXT ELEV. C-C.

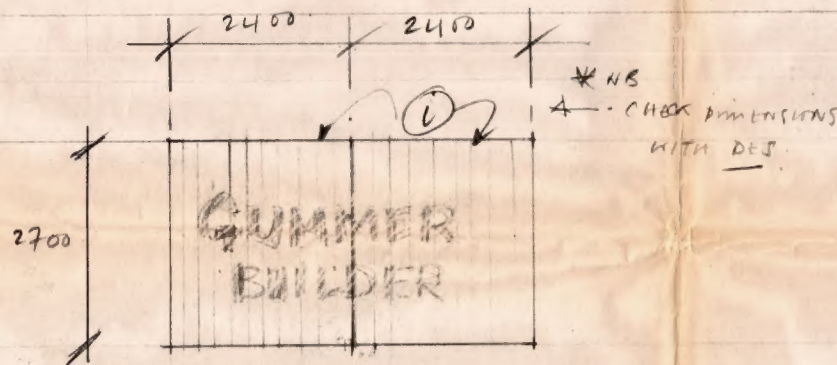

ELEV. GATES D-D.

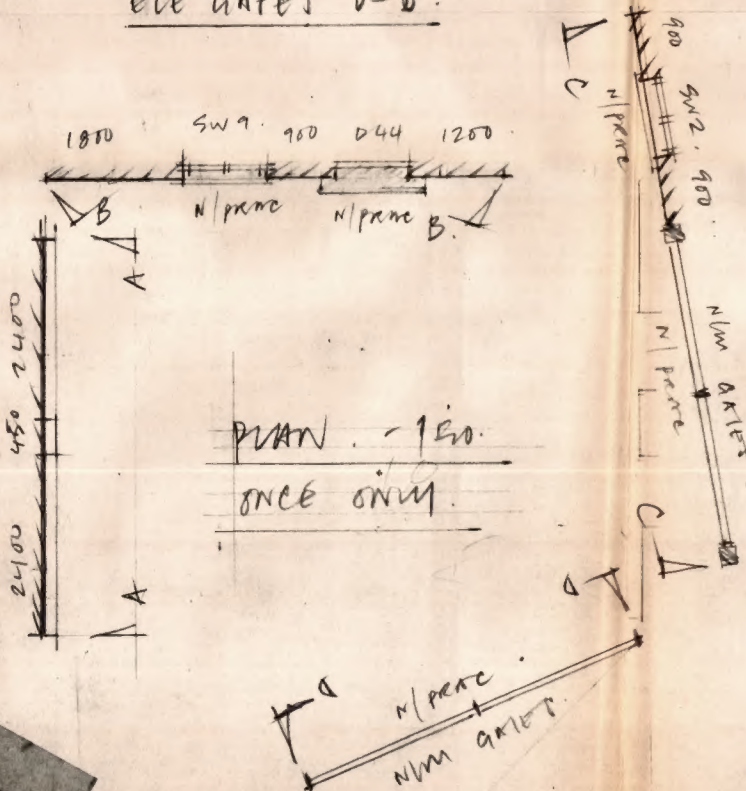


PLAN - 1/50.
ONCE ONLY.

TREATMENTS


PAINT WINDOW
PAINT WHITE + AGE.

PAINT DOOR
GREEN TO MATCH
LOCATION - SEE DET REF.


PAINT SIGN
DARK - BLUE.

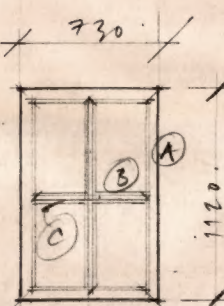

ELEV. WINDOWS
4 OFF.
D/SIDED.

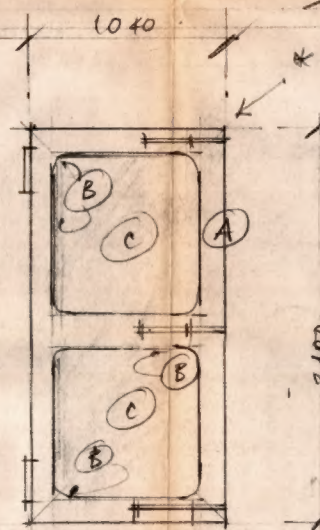

ELEV. DOOR
2 OFF.
D/SIDED.

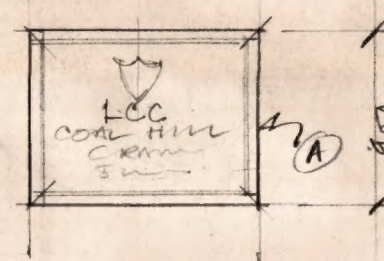

ELEV. SIGN
1 OFF. / SCALE 1/20.

CONSTRUCTION

- N/M WINDOWS
- A) MILDG 582 AT FRAME
- B) MILDG 559 AT GLAZING BARS
- C) APPM BRANDING DO NOT AGE.

CONSTRUCTION

- N/M DOOR.
- A) FRAME 100 x 50 MM TIMBER
- B) ROUNDED INTERIOR EDGES OF FRAME
- C) CENTRE PANELS 6MM PM.

CONSTRUCTION

- N/M SIGN
- A) APPM MILDG 433 TO EDGE OF SIGN
- SIGN WRITER TO PAINT LOGO + LETTERS TO DET REF.

CONSTRUCTION

- ASSEMBLE AN FRAMING
- A) MAKE BOXED OUT CORNICE 150MM RECESS + FRETTEX AS STONE.
- B) BOX OUT 3000 X 450 FTAT, 150MM AS STONE PIECE + FRETTEX.
- C) APPM PW 30 BRICKS TO FRAMING INDICATED
- D) CUT + SHAPE PW 30 BRICKWORK + APPM AS UNDER TO DOOR + WINDOWS
- E) APPM FRAMED 6MM PM WINDOW CILL 100MM DEEP FRETTEX AS STONE.
- F) APPM FRAMED TRESTLE B/D AT 150MM HIGH AS DOOR STEP - WEAR AT STONE + FRETTEX.
- G) APPM SW9, SW2 + D44 WITH 150MM RECESS NOT ELEVATED.
- H) ~~4~~ GATES + POLES TO DIMENSIONS SHOWN FROM 'S' FRAMED 6" TIMBERS WEAR + AGE TO DET REF.
- I) N/M GATES ELEV D-D. TO DIMENSION SHOWN FROM 'S' FRAMED 6" MATCH B/D WITH TAG PRINT PIN ONLY
- DONOT AGE - FOR SPECIAL LETTERS
- SIGN WRITERS TO PAINT GATES TO DET REF.


SPEC MATERIALS

PW 30 6' 10" x 3' 4" (5.20 SILL)


BBC TELEVISION DESIGN DEPARTMENT

DES. DISTRIBUTION		GEN. DISTRIBUTION	
<input type="checkbox"/> DESIGNER	<input type="checkbox"/> MGR. DES. TEL.	<input type="checkbox"/> DIRECTOR	<input type="checkbox"/> F.M.'S OFFICE
<input type="checkbox"/> DESIGN ASST.	<input type="checkbox"/> F.M.'S OFFICE	<input type="checkbox"/> A.S.T.M. (TEL.)	<input type="checkbox"/> SCENIC OPS. MGR.
<input type="checkbox"/> DESIGNER EALING	<input type="checkbox"/> SCENIC OPS. MGR.	<input type="checkbox"/> CON. OPS.	<input type="checkbox"/> ASST. CON. MGR. PROD.
<input type="checkbox"/> ELECTRICIANS	<input type="checkbox"/> CON. OPS.	<input type="checkbox"/> ASST. CON. MGR. PROD.	<input type="checkbox"/> SCENERY BOOKING CLERK
<input type="checkbox"/> MODEL MAKERS	<input type="checkbox"/> ASST. CON. MGR. PROD.	<input type="checkbox"/> SUPERVISOR EALING	<input type="checkbox"/> ASST. CON. MGR. SUPP. SERV.
<input type="checkbox"/> METAL WORKERS	<input type="checkbox"/> SCENERY BOOKING CLERK	<input type="checkbox"/> MGR. CONSTRUCTION	<input type="checkbox"/> SCENIC CO-ORDINATOR
<input type="checkbox"/> SCENIC PROJECTION	<input type="checkbox"/> SUPERVISOR EALING	<input type="checkbox"/> MANAGER ST. OPS.	<input type="checkbox"/> O/CONTRACTOR
<input type="checkbox"/> SCENIC ARTISTS	<input type="checkbox"/> ASST. CON. MGR. SUPP. SERV.	<input type="checkbox"/> CON. MGR. PLANNING	
<input type="checkbox"/> VISUAL EFFECTS			
<input type="checkbox"/> DRAPEES			
<input type="checkbox"/> GRAPHICS			


SHEET NUMBER	1	NUMBER OF SHEETS	2
NAME AND NUMBER OF SERIES SET(S) DRAWN ON THIS SHEET.		FILM ZERO	
DELIVER TO:		FILM DATE	
		21 MARCH 88	
		VTR 2 APRIL 88	
		PRODUCTION	
		PR WHO	
		REMEMBRANCE OF THE AN	
		STUDIO	
		COSTING NO.	
		50/LCL K 221T	

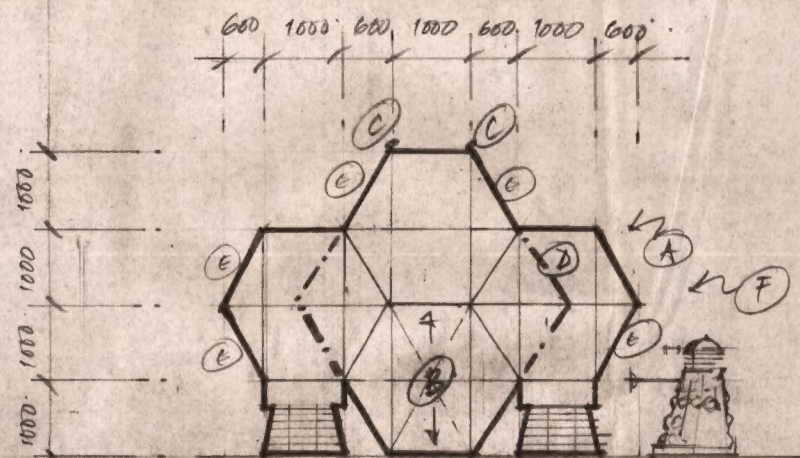

FRONT VIEW A-A.

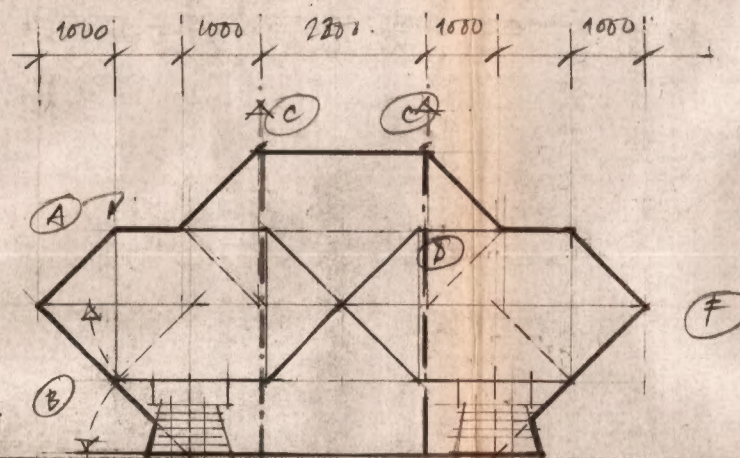

SIDE VIEW B-B

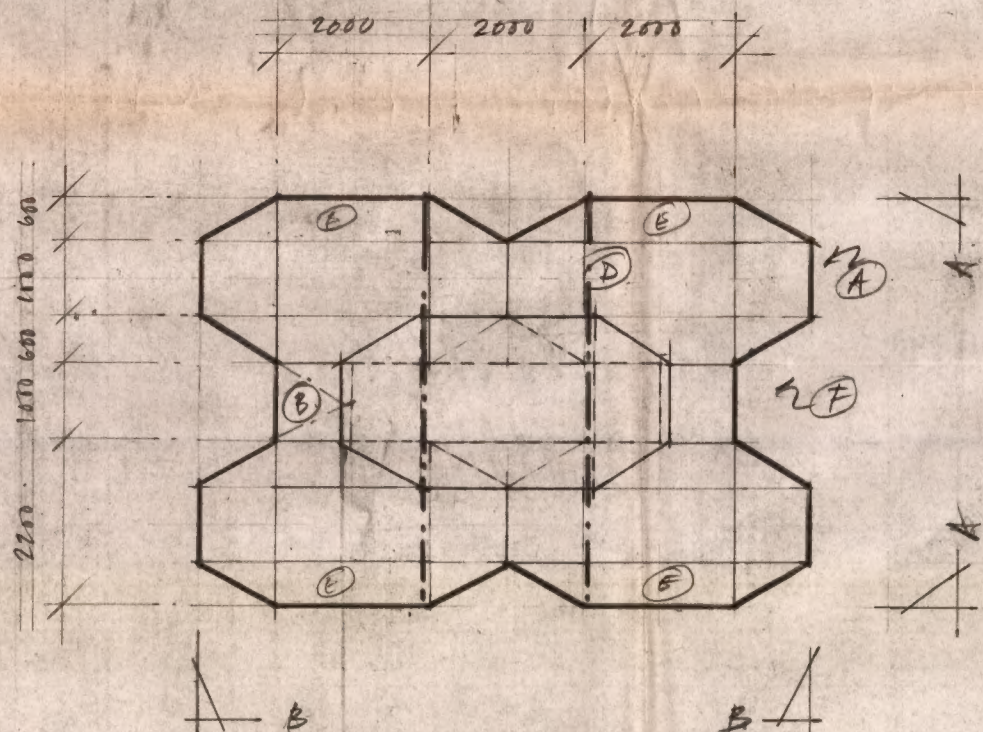

PLAN - SPACE SHIP. SCALE 1:50. ONCE ONLY.

- CONSTRUCTION -**
- ① MAKE SPACE SHIP FRAME FROM 25 MM \square METAL TUBING TO DIMENSIONS GIVEN + CLAD IN 4MM PLY.
 - ② PLEASE REFER TO SPEC EFFECT MODEL IN CONSTRUCTION.
 - ③ PROVIDE TO OPEN SPECIAL EFFECT TO SUPPLY DELTA.
 - ④ FOUR HANGING POINTS TO BE MADE FOR TIP OF SPACE SHIP SO IT CAN BE LIFTED 30 METRES AS ONE.
 - ⑤ SPACE SHIP TO HAVE INTERNAL FRAME TO SUPPORT ITSELF WHEN LIFTED DUE TO DISCOS.
 - ⑥ VISUAL EFFECT TO SUPPLY PRE-MOUNTED PANELS TO BE FIX TO SIDES OF SPACE SHIP.
 - ⑦ MOUNTED PANELS TO BE VAC FORMED BY PINEWOOD.
 - ⑧ SPACE SHIP TO BE MADE IN SIX SEPARATE UNITS FOR TRANSPORT - TO BE ASSEMBLED AT LOCATION.



BBC TELEVISION DESIGN DEPARTMENT			
DES. DISTRIBUTION		GEN. DISTRIBUTION	
<input type="checkbox"/> DESIGNER	<input type="checkbox"/> MGR. DES. TEL.	DIRECTOR	
<input type="checkbox"/> DESIGN ASST.	<input type="checkbox"/> DIRECTOR	DESIGNER	
<input type="checkbox"/> DESIGNER EALING	<input type="checkbox"/> F.M'S OFFICE	MARVIN COLINS	
<input type="checkbox"/> ELECTRICIANS	<input type="checkbox"/> A.S.T.M. (TEL.)	DRAWN BY	
<input type="checkbox"/> MODEL MAKERS	<input type="checkbox"/> SCENIC OPS. MGR.	E. SYMIT.	
<input type="checkbox"/> METAL WORKERS	<input type="checkbox"/> CON. OPS.	SCENIC CO-ORDINATOR	
<input type="checkbox"/> SCENIC PROJECTION	<input type="checkbox"/> ASST. CON. MGR. PROD.	DES. OPS. MGR.	
<input type="checkbox"/> SCENIC ARTISTS	<input type="checkbox"/> SCENERY BOOKING CLERK	DATE: 17.03.88	
<input type="checkbox"/> VISUAL EFFECTS	<input type="checkbox"/> SUPERVISOR EALING	DESIGNER CHECKED	
<input type="checkbox"/> DRAPES	<input type="checkbox"/> ASST. CON. MGR. SUPP. SERV.	DWG. MGR. CHECKED	
<input type="checkbox"/> GRAPHICS	<input type="checkbox"/> MGR. CONSTRUCTION	SCALE: 1:50	
<input type="checkbox"/>	<input type="checkbox"/> SCENIC CO-ORDINATOR	GREENS. ISSUED	
<input type="checkbox"/>	<input type="checkbox"/> MANAGER ST. OPS.	2000	
<input type="checkbox"/>	<input type="checkbox"/> CONTRACTOR	14/2/88	
<input type="checkbox"/>	<input type="checkbox"/> CON. MGR. PLANNING		
SHEET NUMBER	2	NUMBER OF SHEETS	2
NAME AND NUMBER OF SERIES SETS DRAWN ON THIS SHEET.		PRODUCTION: "PR WHO" 88. 88	
DELIVER TO:		REMEMBRANCE OF THE PIONEERS	
STUDIO		COSTUME NO.	
		50/LDC K 221T.	